
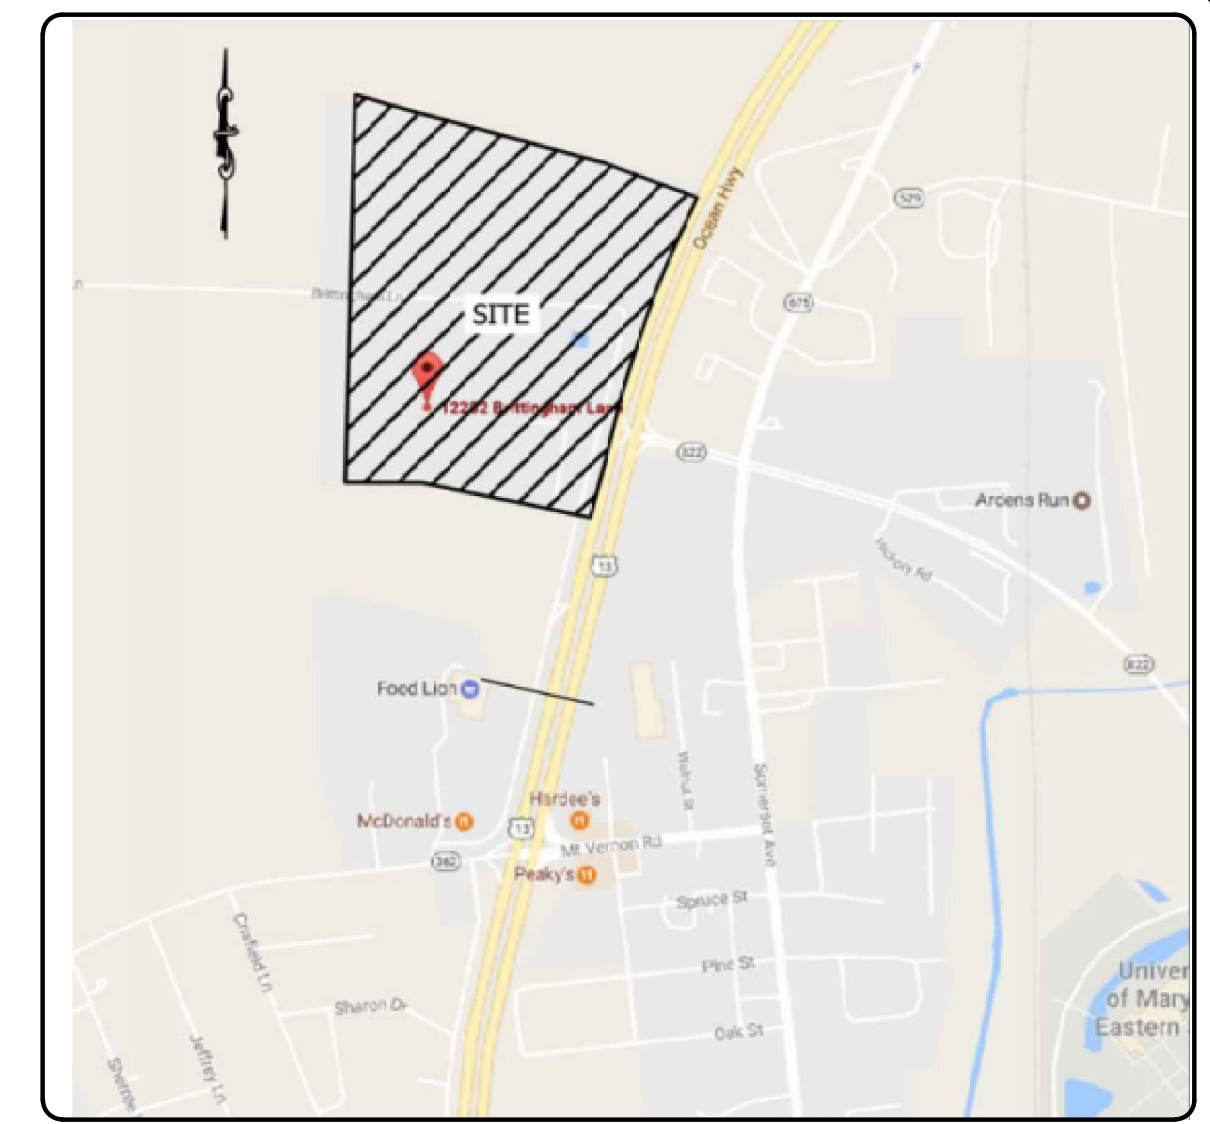


RESIDENTIAL / MULTI-FAMILY / STUDENT HOUSING

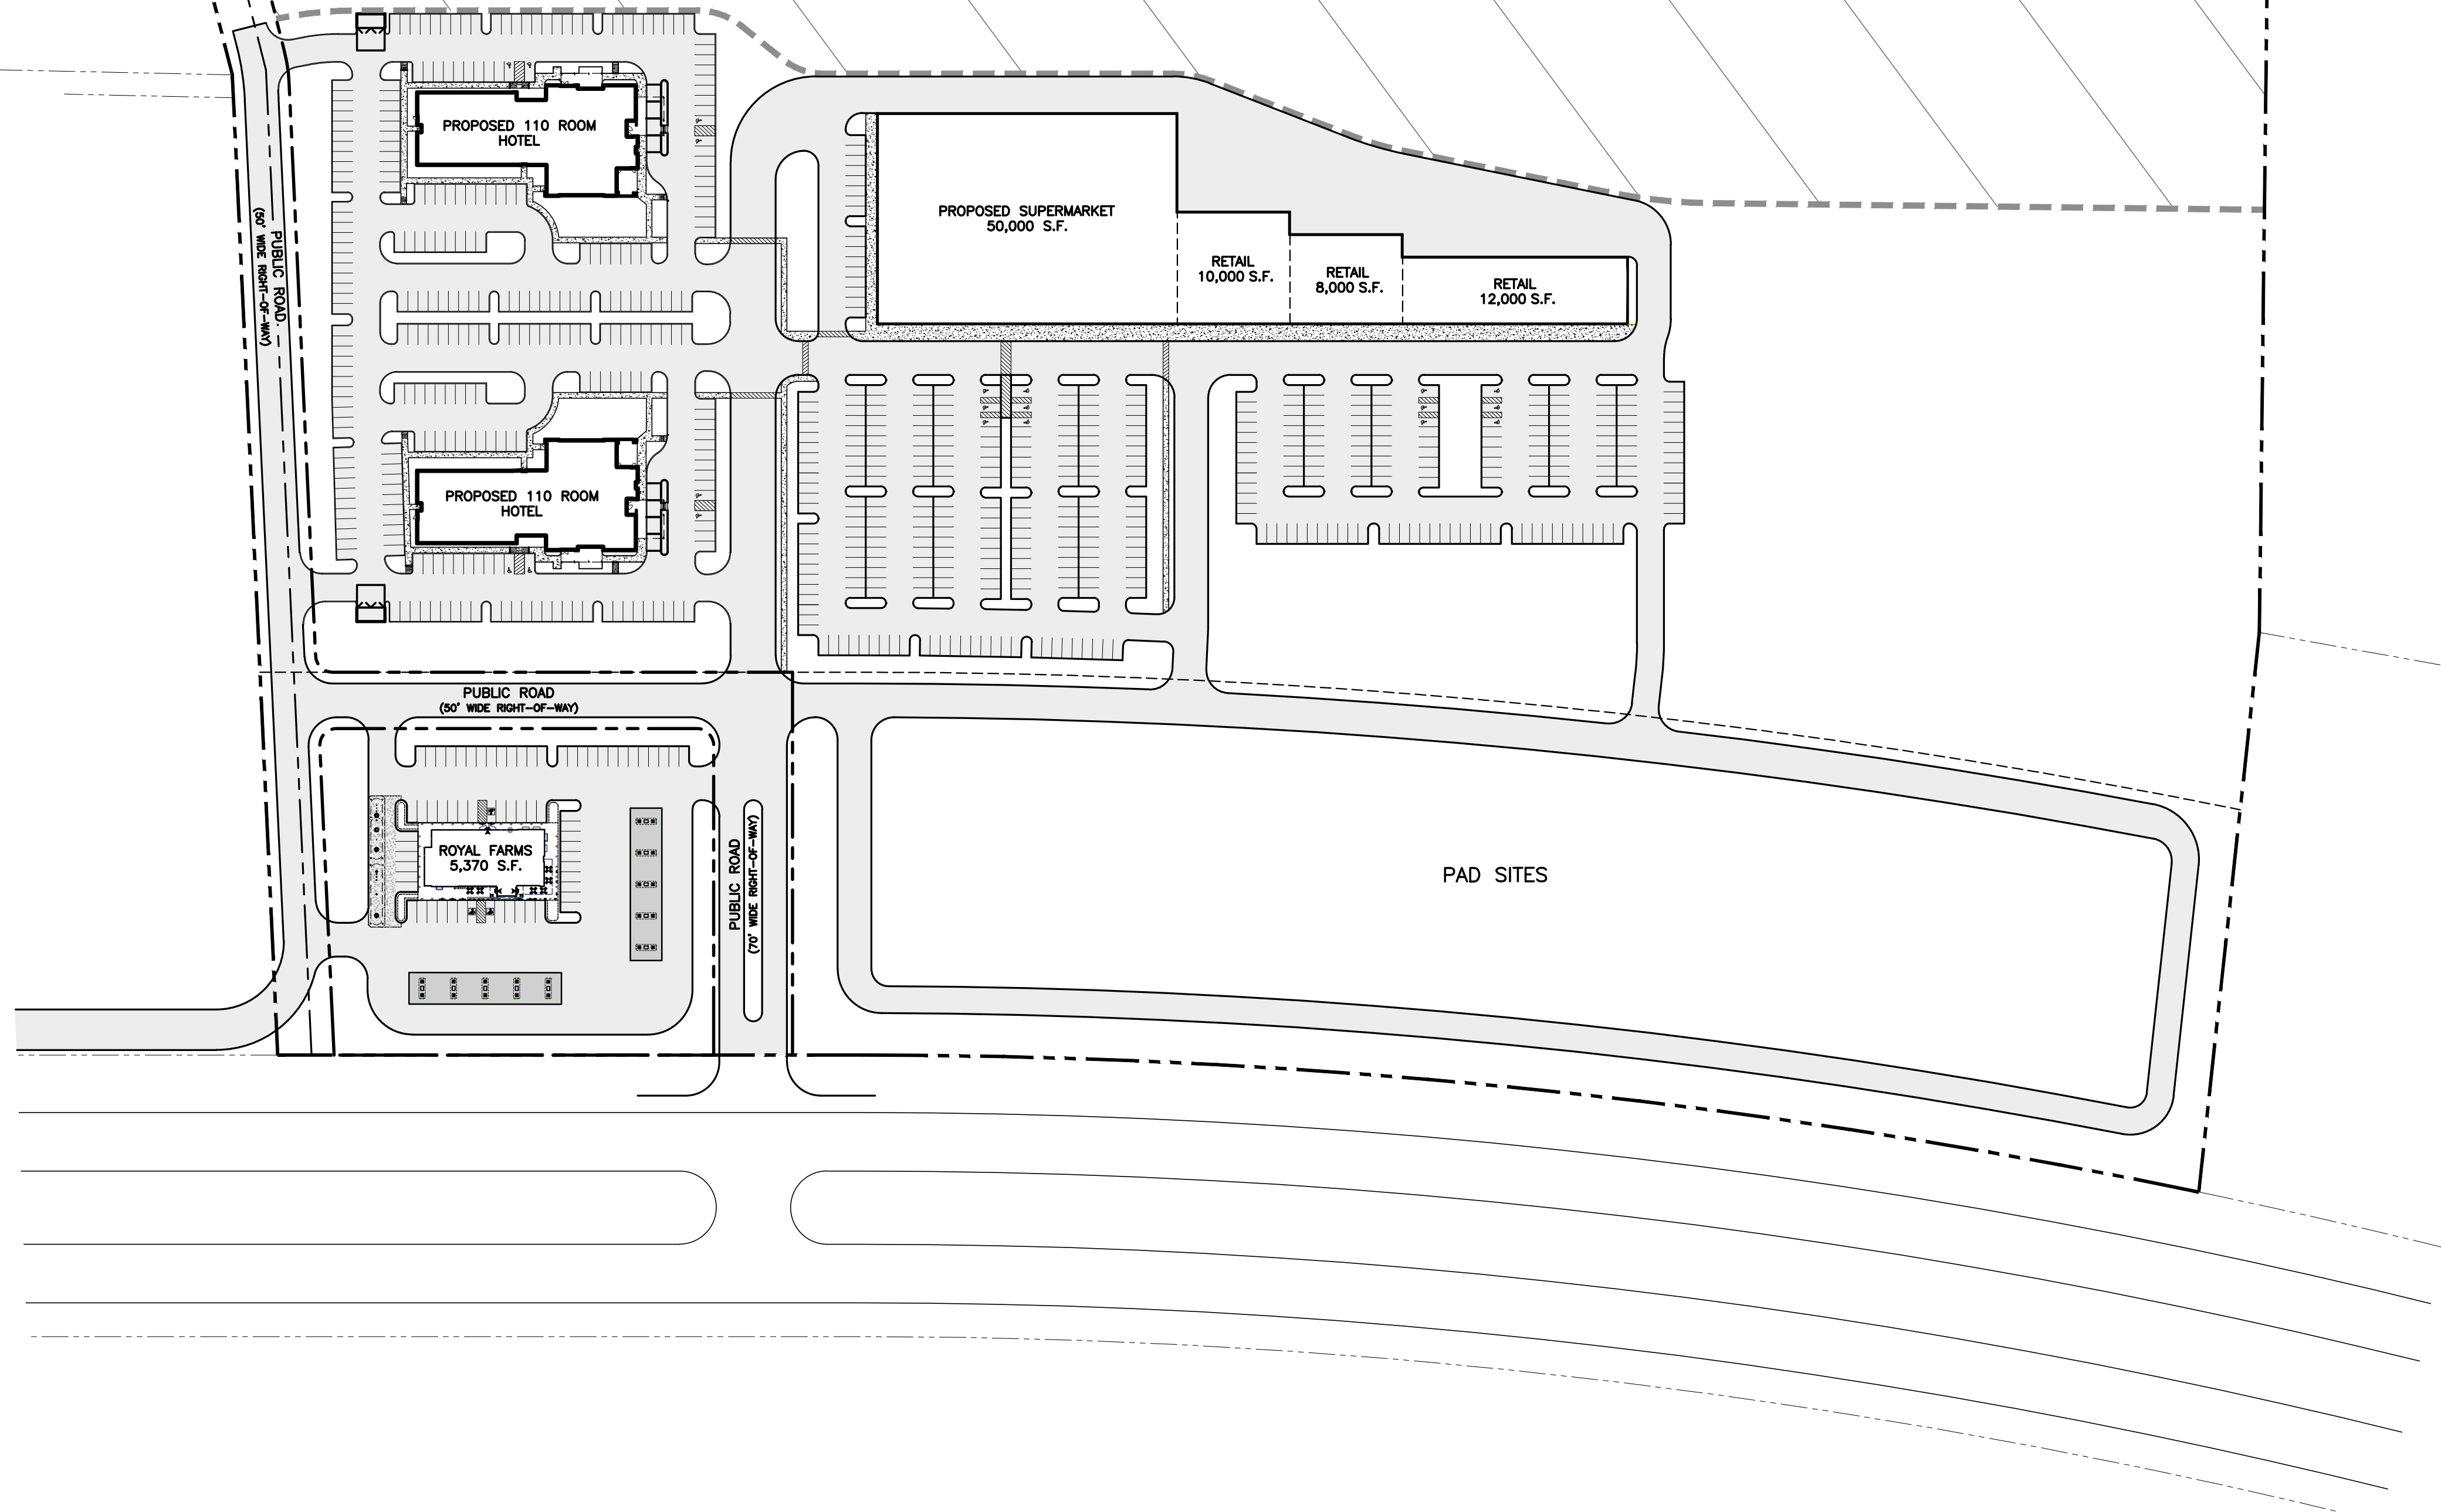


LOCATION PLAN SCALE: 1" = 800'

DATA:

ROYAL FARMS (5,370 SF):	68 SPACES
HOTEL 1 (42,000 SF):	140 SPACES
HOTEL 2 (42,000 SF):	145 SPACES
SUPERMARKET (50,000 SF):	246 SPACES
RETAIL (30,000 SF):	159 SPACES

CONCEPT PLAN - OPTION 4
PRINCESS ANNE CAMPGROUND
 PHILADELPHIA PIKE
 TOWN OF PRINCESS ANNE SOMERSET COUNTY
 MARYLAND

SCALE: 1" = 100' AUGUST 8, 2018

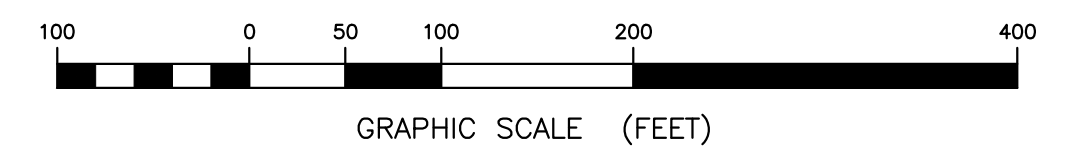

NO.	DATE	REVISION	BY	APPROVED

VANDEMARK & LYNCH, INC. IS NOT RESPONSIBLE FOR ANY MODIFICATION MADE TO THIS PLAN AND/OR CADD FILE WITHOUT ITS WRITTEN AUTHORIZATION.

VANDEMARK & LYNCH, INC.
ENGINEERS - PLANNERS - SURVEYORS
4305 MILLER ROAD
 WILMINGTON, DE 19802/(302) 764-7635
 WWW.VDLINC.COM

SHEET 1 OF 1

SURVEYED BY:	FILE NAME: 24831.00-CONCEPT-04	REVISION: 0	SIZE: L	DRAWN BY: M. RUSSO	1
COMPUTED BY: D. SHEEKY	PERMANENT FILE	QA REVIEW	APPROVED BY:	SEAL IS NOT VALID UNLESS RED OR EMBOSSED	

P:\land\Project\24831 Princess Anne Campground\Plan Production\24831.00-CONCEPT-04.dwg, 8/8/2018 5:20:16 AM, VL DWG to PDF.plt